

			GENERAL NOTES	A4
_		C1.0	SITE PLAN	A5.
	z	A1.0	FOUNDATION DROP / PLUMBING LOCATION PLAN	A5.
Щ	_ _	AT.U	TOUNDATION BITOL / LEUNBING EGOATION LEAN	AS
HHH	Ž	A2.0	FIRST & SECOND FLOOR PLANS	A6
	ĕ	A3.0	FIRST FLOOR DIMENSION PLAN	A8
ĕ	ď	A3.1	SECOND FLOOR DIMENSION PLAN	
¥				E2.

ROOF PLAN

FRONT AND REAR EXTERIOR ELEVATIONS

FIRST & SECOND FLOOR ELECTRICAL PLAN

LEFT EXTERIOR ELEVATION

RIGHT EXTERIOR ELEVATION

INTERIOR ELEVATIONS

ELECTRICAL LEGEND

BLUEJACK BUILDERS ACORN HILLS - LOT 72 SPEC

4456 SAYDE RIDGE DRIVE - MONTGOMERY, TEXAS 77316 LOT 15, BLOCK 5, PHASE 1A - BLUEJACK NATIONAL

B U R K E T T ARCHITECTURE

7 1 D R I F T O A K C I R C L E T H E W O O D L A N D S , T X 7 7 3 8 1 281.742.0016 - info@burkettarchitecture.com

GENERAL NOTES:

THE MEASUREMENTS, DIMENSIONS, AND OTHER SPECIFICATIONS, SHOWN ON THIS DOCUMENT, ARE GUIDELINES FOR CONSTRUCTION USE ONLY. THE ACTUAL SPECIFICATIONS OF THE FINISHED STRUCTURE MAY VARY. THIS DOCUMENT MAY NOT BE RELIED ON AS A REPRESENTATION OF WHAT THE COMPLETED STRUCTURE WILL LOOK LIKE.

- REFER TO INTERIOR & EXTERIOR ELEVATIONS FOR ALL VERTICAL DIMENSIONS NOT CALLED OUT ON FLOOR PLANS.
- DETAILS AND SPECIFICATIONS ARE SHOWN AS TYPICAL REQUIREMENTS AND MAY HAVE TO BE ALTERED TO REFLECT MUNICIPALITY, CODE, OR DEED RESTRICTION REQUIREMENTS PER LOCATION.
- 3. THIS PLAN IS SUBJECT TO CHANGE AT THE BUILDER'S DISCRETION.
- 4. ALL MEASUREMENTS AND DIMENSIONS ARE GUIDELINES FOR CONSTRUCTION USE ONLY.
- 5. ON SITE VERIFICATION OF ALL DIMENSIONS AND CONDITIONS SHALL BE THE RESPONSIBILITY OF THE CONTRACTORS.
- 6. THE BUILDER SHALL BE NOTIFIED SHOULD ANY DISCREPANCY OR QUESTIONS ARISE PERTAINING TO THESE DRAWINGS. NO CHANGES SHALL BE MADE WITHOUT REVIEW BY THE DESIGNER OR BUILDER.
- 7. ALL WORK PERFORMED AND MATERIALS USED SHALL COMPLY WITH THE FOLLOWING:
 - A) LL APPLICABLE LOCAL AND STATE CODES, ORDINANCES AND REGULATIONS.
 - B) MANUFACTURER'S SPECIFICATIONS AND TRADE ASSOCIATION RECOMMENDATIONS.
 - C) ACCEPTED ENGINEERING AND CONSTRUCTION PRACTICES.

CONTRACTOR SHALL PROVIDE ALL LABOR, MATERIALS AND EQUIPMENT TO COMPLETE THE DESIGN AND INSTALLATION OF HEATING, COOLING, AND VENTILATING SYSTEMS, INCLUDING BUT NOT LIMITED TO HEATING DISTRIBUTION, AIR CONDITIONING SYSTEM HUMIDI- FICATION, TEMPERATURE AND HUMIDIFICATION CONTROLS, EXHAUST FANS, GAS FIRED EQUIPMENT FLUES AND APPLIANCE VENTS.

DRYER TO BE VENTED DIRECTLY TO THE EXTERIOR AND PROVIDED WITH BACK DRAFT DAMPERS.

ALL WATER HEATERS TO HAVE A DRAIN PAN AND AUXILIARY DRAIN LINE INSTALLED TO THE EXTERIOR.

GENERAL NOTES:

THE MEASUREMENTS, DIMENSIONS, AND OTHER SPECIFICATIONS, SHOWN ON THIS DOCUMENT, ARE GUIDELINES FOR CONSTRUCTION USE ONLY. THE ACTUAL SPECIFICATIONS OF THE FINISHED STRUCTURE MAY VARY. THIS DOCUMENT MAY NOT BE RELIED ON AS A REPRESENTATION OF WHAT THE COMPLETED STRUCTURE WILL LOOK LIKE.

- REFER TO INTERIOR & EXTERIOR ELEVATIONS FOR ALL VERTICAL DIMENSIONS NOT CALLED OUT ON FLOOR PLANS.
- DETAILS AND SPECIFICATIONS ARE SHOWN AS TYPICAL REQUIREMENTS AND MAY HAVE TO BE ALTERED TO REFLECT MUNICIPALITY, CODE, OR DEED RESTRICTION REQUIREMENTS PER LOCATION.
- 3. THIS PLAN IS SUBJECT TO CHANGE AT THE BUILDER'S DISCRETION.
- 4. ALL MEASUREMENTS AND DIMENSIONS ARE GUIDELINES FOR CONSTRUCTION USE ONLY.
- 5. THE BUILDER SHALL BE NOTIFIED SHOULD ANY DISCREPANCY OR QUESTIONS ARISE PERTAINING TO THESE DRAWINGS. NO CHANGES SHALL BE MADE WITHOUT REVIEW BY THE DESIGNER OR BUILDER.
- ALL WORK PERFORMED AND MATERIALS USED SHALL COMPLY WITH THE FOLLOWING:
 - A) LL APPLICABLE LOCAL AND STATE CODES, ORDINANCES AND REGULATIONS.
 - B) MANUFACTURER'S SPECIFICATIONS AND TRADE ASSOCIATION RECOMMENDATIONS.
 - C) ACCEPTED ENGINEERING AND CONSTRUCTION PRACTICES.

ROOF NOTES

- 1. RE: SHT A4.0 FOR OVERHANG DEPTHS.
- 2. FASCIA STYLE AS PER BUILDER.
- 3. MEASURE PLATE HEIGHTS FROM FINISHED SLAB HEIGHT OF ROOM, SLAB ELEVATIONS VARY
- 4. VENT ALL PLUMBING AND APPLIANCE VENTS TO REAR OF ROOF RIDGE WHERE POSSIBLE



kettarchitecture.co

SPEC ARCHITECTURE
XAS 77316 THE WODDLANDS THE COLURE
INTERPORE CHROLE
INTERPORT CHROLE
INTE

72

S


HILL

CORN

REVISIONS

DRAWN BY: **GJB**DATE: **1/16/23**

SHEET NO.

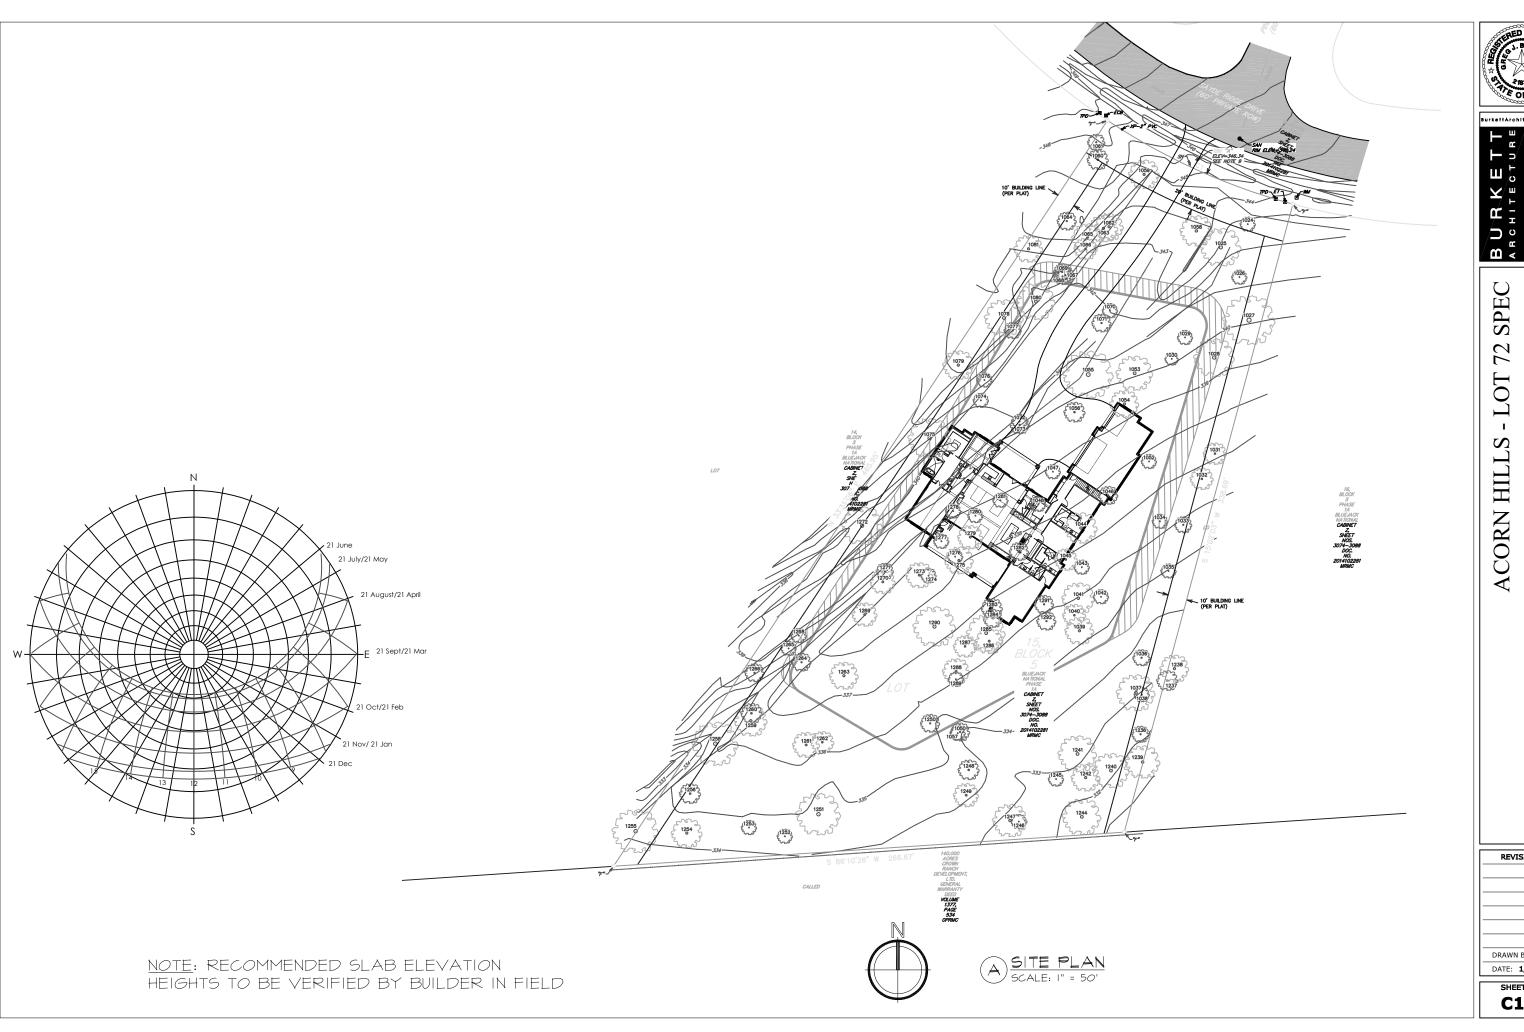



4456 SAYDE RIDGE DRIVE - MONTGOMERY, TEXAS 77316 LOT 15, BLOCK 5, PHASE 1A - BLUEJACK NATIONAL

REVISIONS

DRAWN BY: GJB DATE: **1/16/23**

SHEET NO. C1.0

FOR STRUCTURAL DESIGN. BRICK LEDGE 5 1/2" TYP.



ACORN HILLS - LOT 72 SPEC 4456 SAYDE RIDGE DRIVE - MONTGOMERY, TEXAS 77316 LOT 15, BLOCK 5, PHASE 1A - BLUEJACK NATIONAL

REVISIONS

DRAWN BY: GJB

SHEET NO.

DATE: **1/16/23**



4456 SAYDE RIDGE DRIVE - MONTGOMERY, TEXAS 77316 LOT 15, BLOCK 5, PHASE 1A - BLUEJACK NATIONAL 72 - LOT ACORN HILLS


REVISIONS

DRAWN BY: GJB

DATE: **1/16/23**

SHEET NO.

A2.0

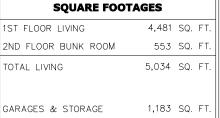


GARAGES & STORAGE FRONT COVERED PORCH 307 SQ. FT 736 SQ. FT. REAR COVERED PORCHES 2ND FLOOR NON-LIVING 239 SQ. FT. 127 SQ. FT.

STONE LEDGE TOTAL NON-LIVING 2,593 SQ. FT.

26/66 6'-0" H.H. 26/26 II'-0" H.H.

TOTAL 7,627 SQ. FT.

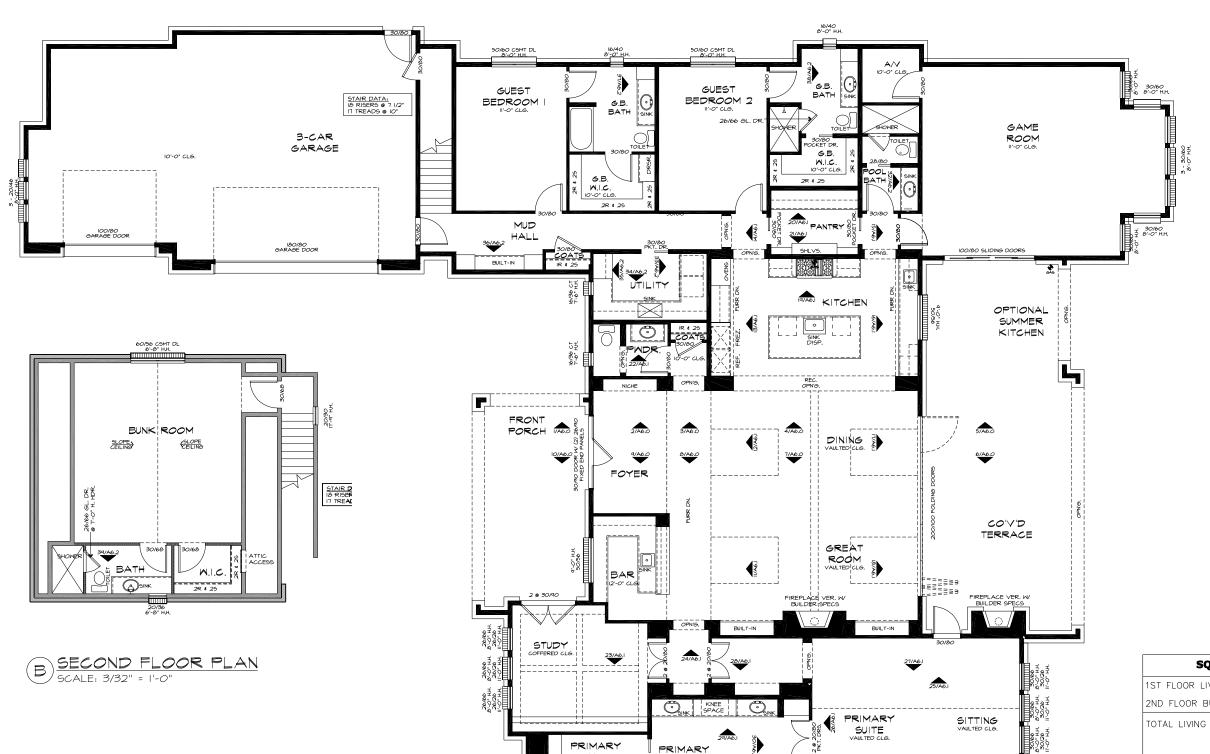


FIRST FLOOR PLAN

2R 4 25

20/20 8'-0" H.H.

SCALE: 3/32" = 1'-0"

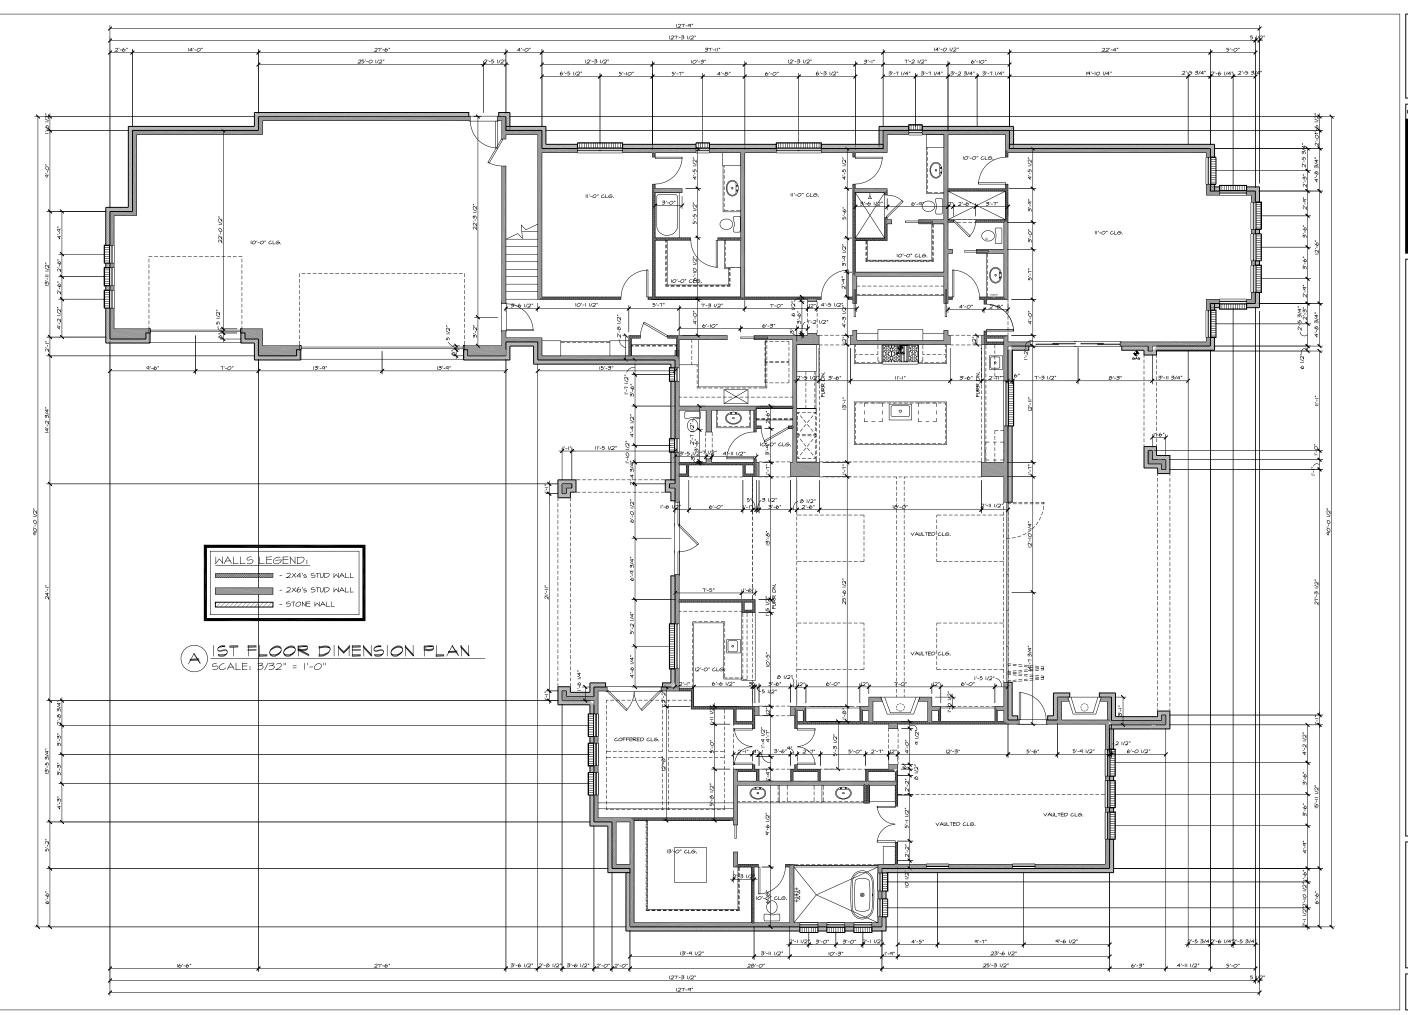

RED ARCI

EC BURKETT
ARCHITECTURE
77316
71 DRIFTOAK GIRGLE


ACORN HILLS - LOT 72 SPEC 4456 SAYDE RIDGE DRIVE - MONTGOMERY, TEXAS 77316 LOT 15, BLOCK 5, PHASE 1A - BLUEJACK NATIONAL

REVISIONS

DRAWN BY: GJB

SHEET NO.

DATE: **1/16/23**

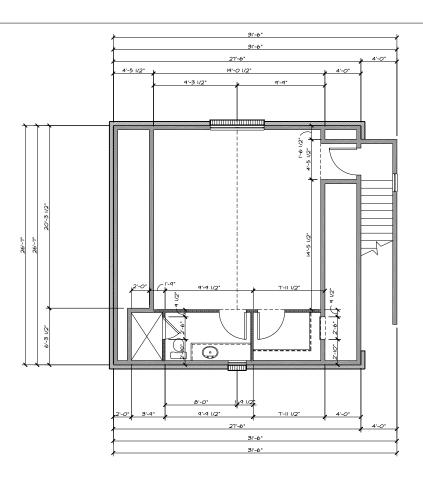



A 2ND FLOOR DIMENSION PLAN SCALE: 3/32" = 1'-0"




- LOT 72 SPEC 4456 SAYDE RIDGE DRIVE - MONTGOMERY, TEXAS 77316 LOT 15, BLOCK 5, PHASE 1A - BLUEJACK NATIONAL ACORN HILLS

REVISIONS

DRAWN BY: GJB DATE: **1/16/23**


SHEET NO.

A3.1

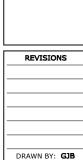



DATE: 1/16/23

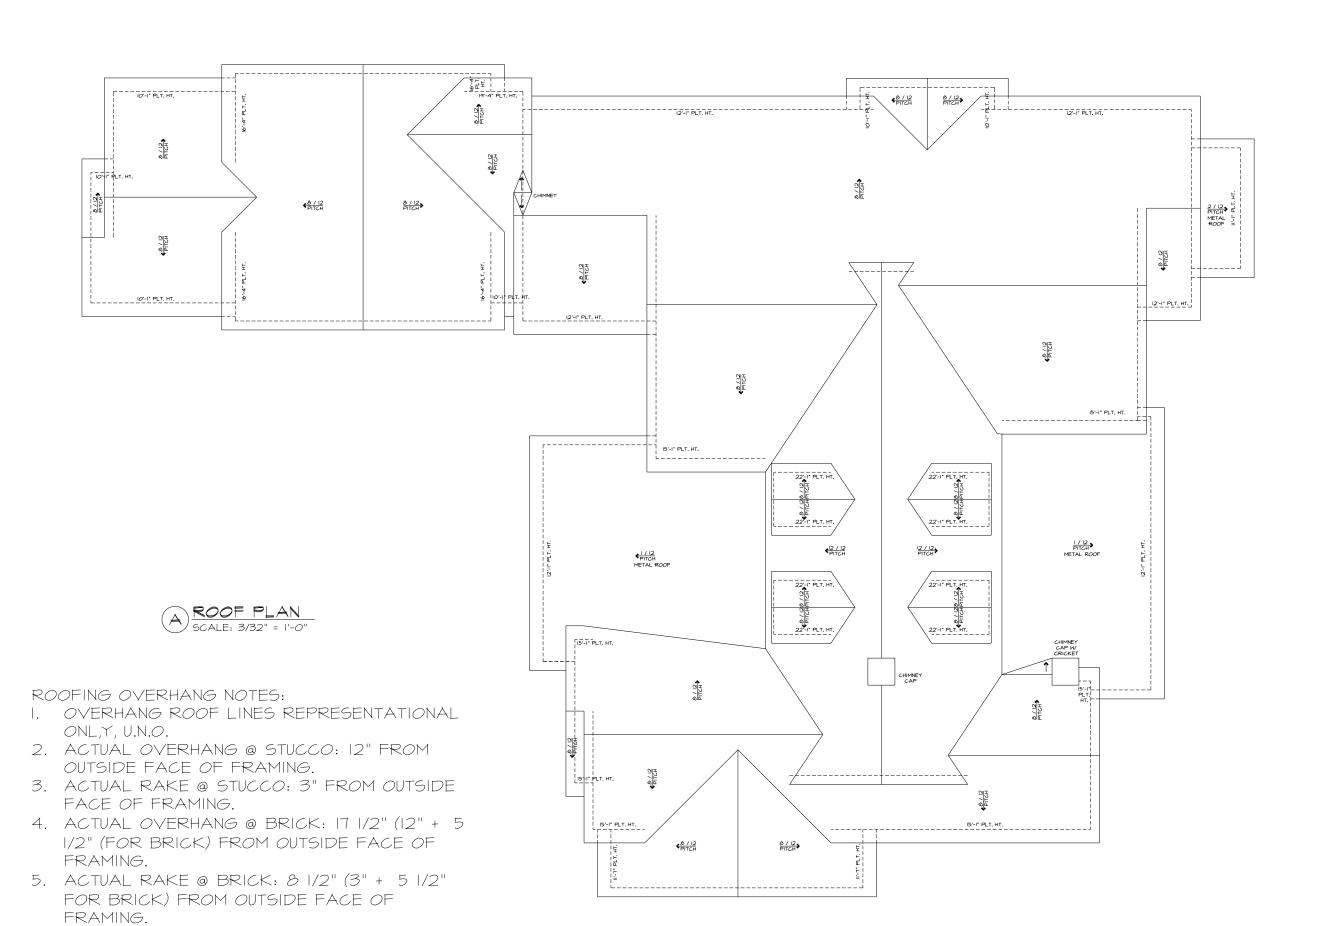



BURKETT ARCHITECTURE


ACORN HILLS - LOT 72 SPEC 4456 SAYDE RIDGE DRIVE - MONTGOMERY, TEXAS 77316 LOT 15, BLOCK 5, PHASE 1A - BLUEJACK NATIONAL

REVISIONS

DRAWN BY: GJB

DATE: 1/16/23

SHEET NO. A5.0

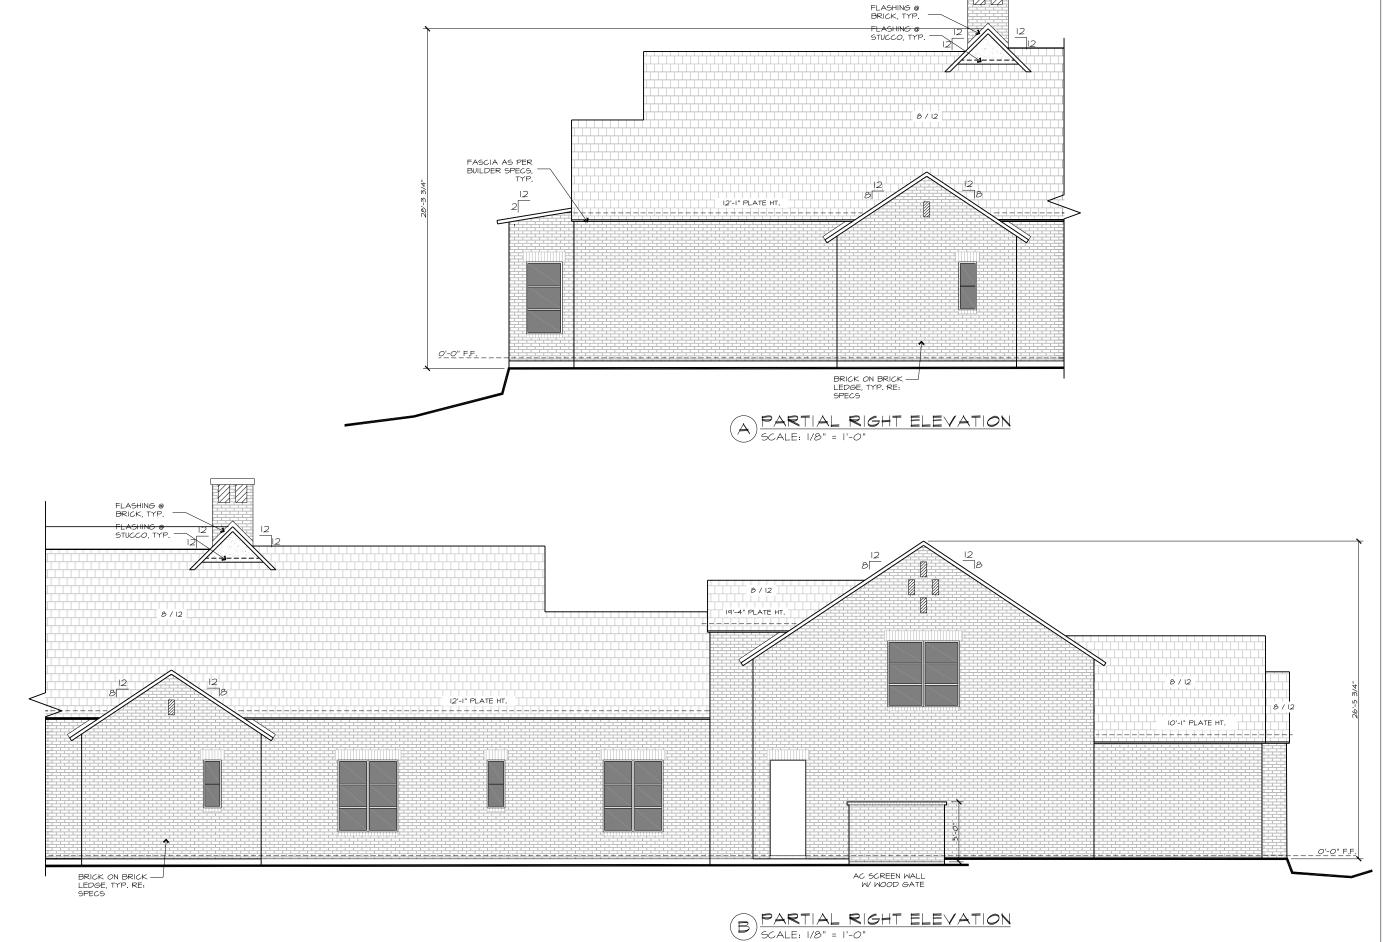

A SCOUNT OF THE SECOND SECOND

CHITECTURE TOWNS IX 77381

ACORN HILLS - LOT 72 SPEC 4456 SAYDE RIDGE DRIVE - MONTGOMERY, TEXAS 77316 LOT 15, BLOCK 5, PHASE 1A - BLUEJACK NATIONAL

REVISIONS

DRAWN BY: **GJB**DATE: **1/16/23**

SHEET NO.




- LOT 72 SPEC 4456 SAYDE RIDGE DRIVE - MONTGOMERY, TEXAS 77316 LOT 15, BLOCK 5, PHASE 1A - BLUEJACK NATIONAL

REVISIONS

DRAWN BY: GJB DATE: **1/16/23**

SHEET NO. A5.2

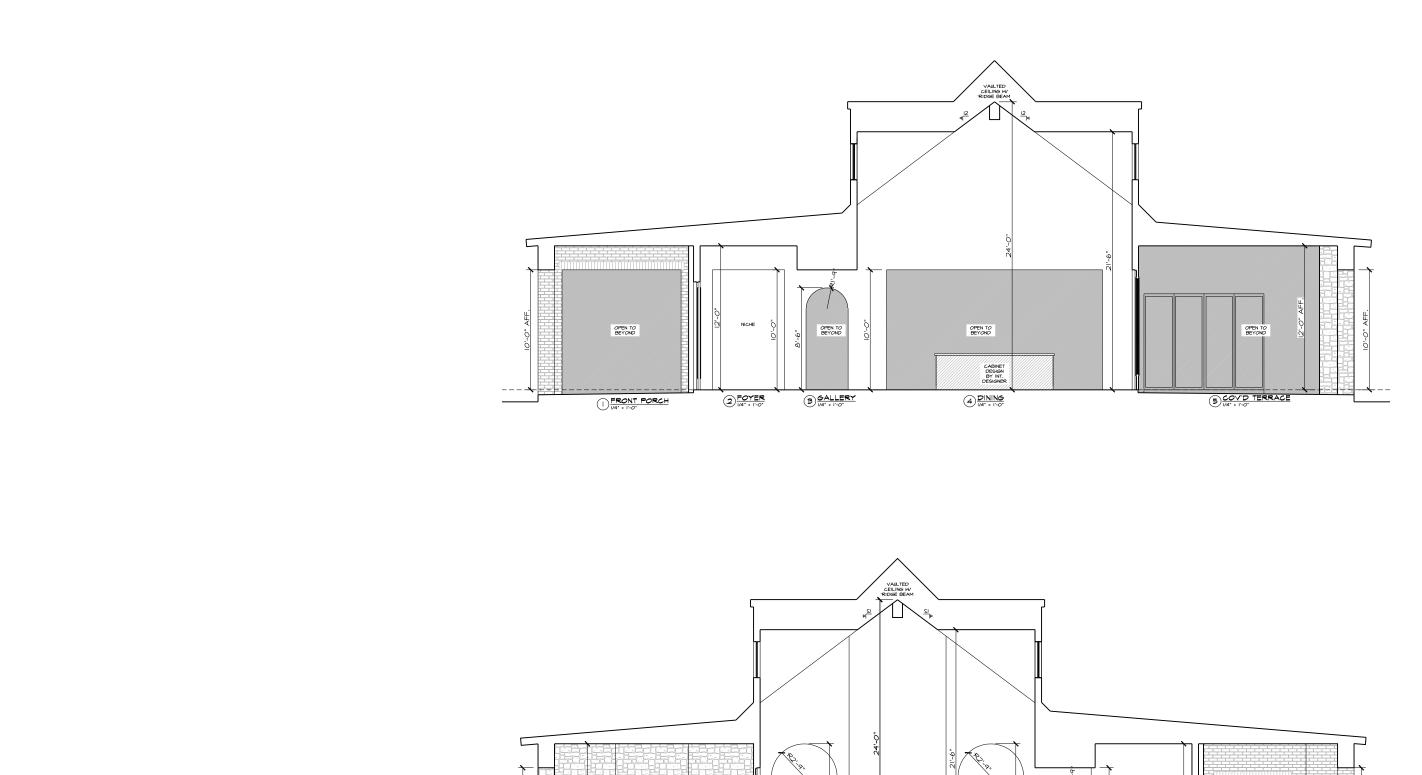

6 COV'D TERRACE

7 GREAT ROOM

8 GALLERY

9 FOYER

FRONT PORCH




ACORN HILLS - LOT 72 SPEC 4456 SAYDE RIDGE DRIVE - MONTGOMERY, TEXAS 77316 LOT 15, BLOCK 5, PHASE 1A - BLUEJACK NATIONAL

DRAWN BY: GJB

DATE: 1/16/23

SHEET NO. A6.0

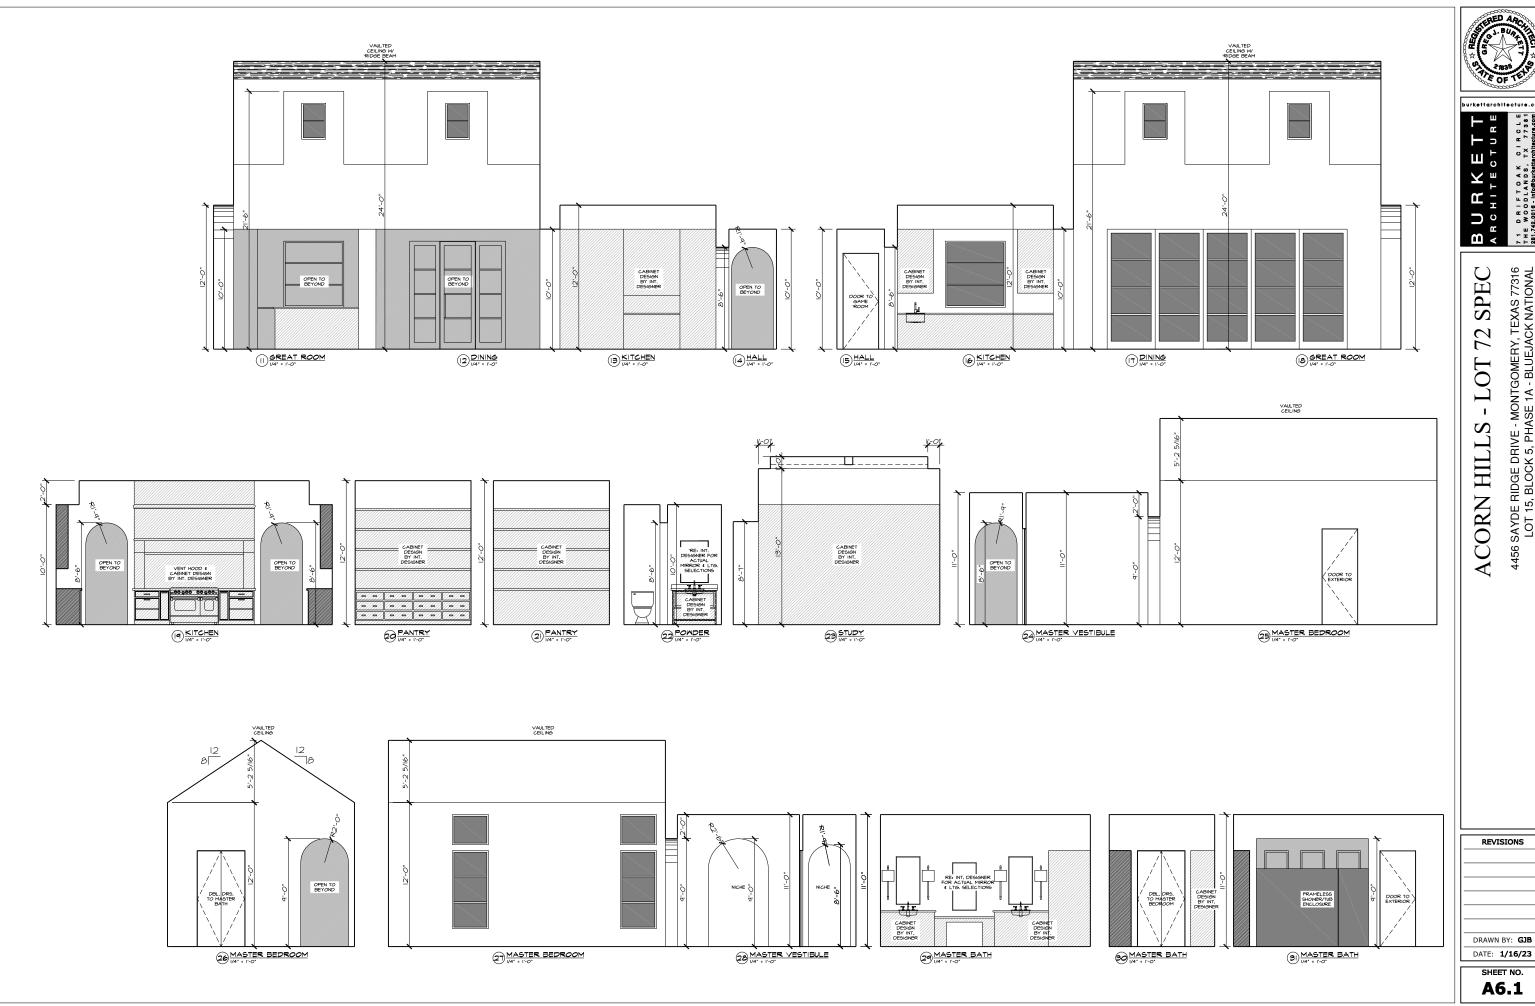




4456 SAYDE RIDGE DRIVE - MONTGOMERY, TEXAS 77316 LOT 15, BLOCK 5, PHASE 1A - BLUEJACK NATIONAL

REVISIONS DRAWN BY: GJB

SHEET NO. **A6.1**



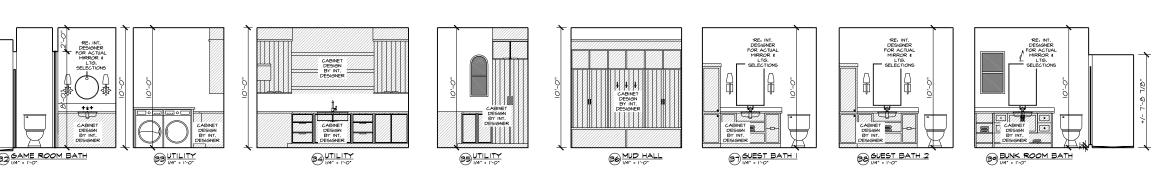

ACORN HILLS - LOT 72 SPEC

4456 SAYDE RIDGE DRIVE - MONTGOMERY, TEXAS 77316 LOT 15, BLOCK 5, PHASE 1A - BLUEJACK NATIONAL

DRAWN BY: GJB
DATE: 1/16/23

SHEET NO. A6.2



ACORN HILLS - LOT 72 SPEC 4456 SAYDE RIDGE DRIVE - MONTGOMERY, TEXAS 77316 LOT 15, BLOCK 5, PHASE 1A - BLUEJACK NATIONAL


REVISIONS

DRAWN BY: **GJB**DATE: **1/16/23**

SHEET NO. A8.0

DRAWN BY: **GJB**DATE: **1/16/23**

SHEET NO.

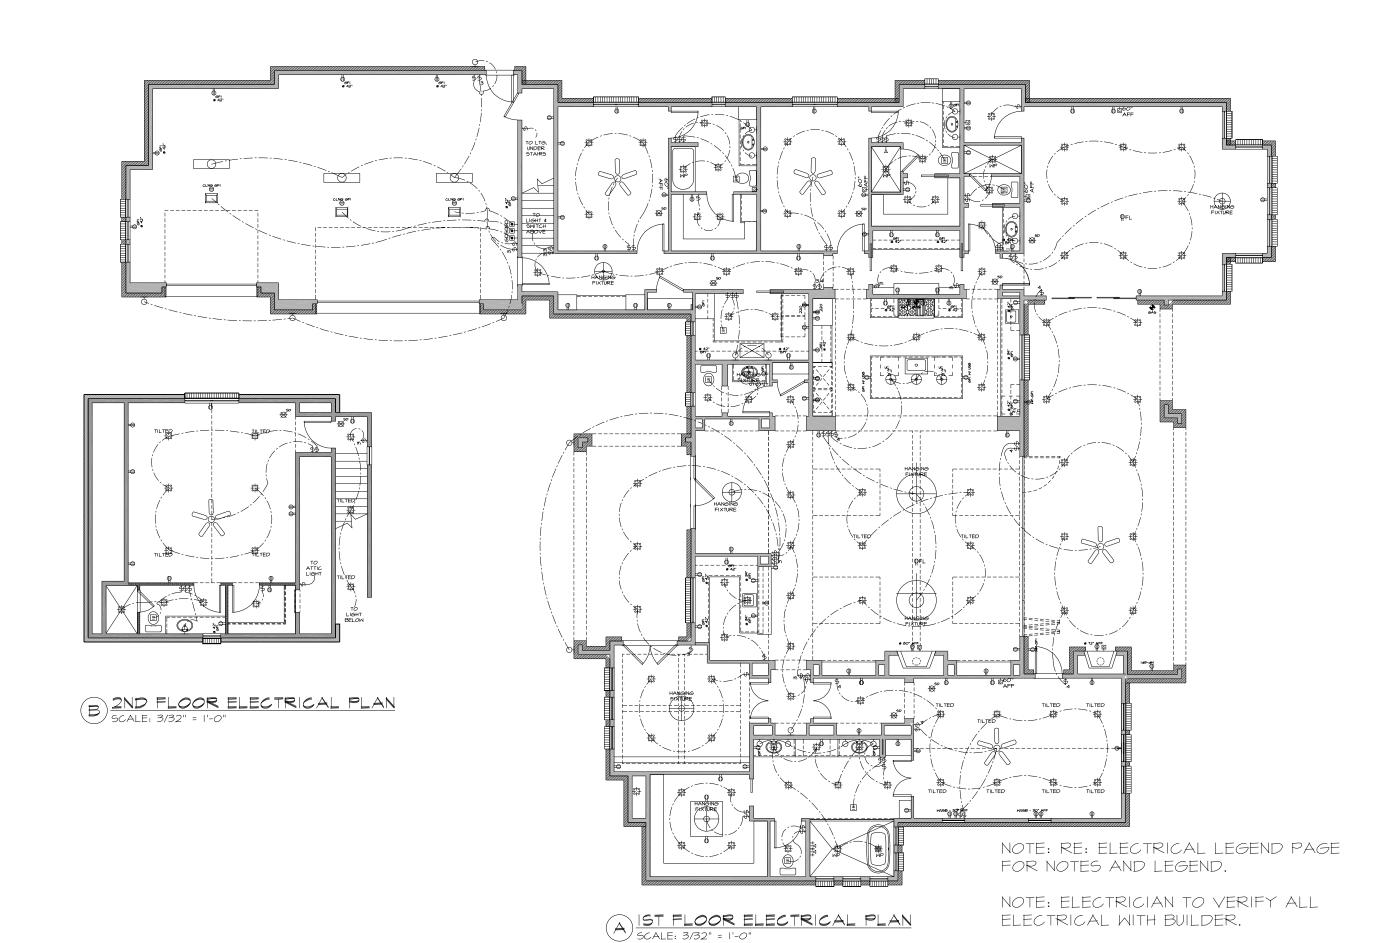

ELECTRICAL NOTES:

- PROVIDE OUTLETS, WIRING & ELECTRICAL CONNECTIONS FOR CENTRAL VAC, RECIRCULATING PUMPS, POOLS & SPAS, WHIRLPOOLS, AND IN-LINE HEATERS, DOOR CHIMES, SECURITY SYSTEMS, HVAC EQUIPMENT, WATER HEATERS AND SEPTIC AS REQUIRED.
- 2. PROVIDE OUTLETS IN ADDITION TO THOSE INDICATED AS NECESSARY TO MEET APPLICABLE CODES. PROVIDE GFI CIRCUITS AT ALL LOCATIONS REQUIRED BY CODE.
- 3. USE CATEGORY "5" OR BETTER ON ALL TELEPHONE LINES. ALL TELEPHONE LINES TO BE HOME RUN. ALL COMPUTER LINES TO BE HOME RUN TO HUB. ALL TELEVISION LINES TO BE HOME RUN.
- 4. ALL DIMENSIONS INDICATED TO SWITCHES OR OUTLETS ARE TO THE CENTER OF THE BOX.
- 5. ALL SWITCHES TO BE MOUNTED @ 48" A.F.F. AND ALL OUTLETS TO BE MOUNTED AT 12" A.F.F. UNLESS NOTED OTHERWISE. 6. LOCATION OF DOOR BELL CHIMES TO BE COORDINATED WITH LOW
- VOLTAGE CONTRACTOR/INTERCOM SYSTEM. 7. ELECTRICIAN TO VERIFY ALL APPLIANCES AND ELECTRICAL
- REQUIREMENTS. 8. AFIC PROTECTION PROVIDED TO ALL BEDROOM AREAS WITH
- INSTALLATION OF OVERCURRENT PROTECTION DEVICES IN ACCORDANCE WITH NEC 2005 ARTICLE 210.12
- 9. PLACE PLUGMOLD 2 INCHES FROM BACK WALL UNDER UPPER CABINETS, NO OUTLETS IN BACKSPLASH.
- 10. PROVIDE PROPER CLEARANCES FOR A/C UNITS 18" FROM ANY WALL, 36" BETWEEN A/C UNITS & 36" IN FRONT OF UNIT (SERVICE SIDE) -UNLESS NOTED OTHERWISE FROM MANUFACTURER.
- 11. VERIFY GENERATOR DIMENSIONS PRIOR TO BUILDING PAD.

FOR SERVICE AND DISTRIBUTION, PROVIDE A FULLY GROUNDED. ELECTRICAL SERVICE OF AMPERAGE REQUIRED BY ELECTRICAL DEMAND. MAXIMUM 10 RECEPTACLES OR LIGHTS ON A SINGLE CIRCUIT. ALL DIRECTLY CONNECTED HVAC AND KITCHEN APPLIANCES ARE TO BE DIRECT WIRED BY ELECTRICIAN.

ELECTRICAL INSTALLATION PER 2008 NATIONAL ELECTRIC CODE. ALL SMOKE DETECTORS SHALL BE WIRED IN SEQUENCE WITH BATTERY BACKUP SMOKE DETECTORS PER CODE IN ALL BEDROOMS AND ADJACENT HALLS PER UBS REQUIREMENTS. 200 AMP MIN. SERVICE TO HOME. ALL OUTLETS WITHIN 6 FEET OF SINK OF WET LOCATION SHALL HAVE GFI PROTECTION.

ELECTRICAL LEGEND:



























\$

6" RECESSED FIXTURE

HANGING FIXTURE

WALL MOUNT FIXTURE (SCONCE)

SURFACE MOUNT FIXTURE

RECESSED EYEBALL FIXTURE

PUCK LIGHTS

1x4 FLUOR. (SURFACE MOUNT)

LED TAPE

DOUBLE FLOOD LIGHT

EXHAUST VENT

SMOKE DETECTOR

CEILING FAN

TRACK LIGHT (4', 8' & 12') MOTION DETECTOR

PHONE/CABLE COMB. (COMPUTER)

JUNCTION BOX

POOL CONTROL BOX

110V DUPLEX OUTLET

SURFACE MOUNTED 110V OUTLET

220V OUTLET

PLUG MOLD W/ OUTLETS AT 16" O.C.

GARAGE DOOR BUTTON SWITCH

DOOR BELL BUTTON

STANDARD SWITCH

THREE-WAY SWITCH

FOUR-WAY SWITCH

RHEOSTAT



SPEC 4456 SAYDE RIDGE DRIVE - MONTGOMERY, TEXAS 77316 LOT 15, BLOCK 5, PHASE 1A - BLUEJACK NATIONAL S HILL CORN

Ž

REVISIONS

DRAWN BY: GJB DATE: **1/16/23**

SHEET NO. E. LEGEND